

Job Title:
0825
 Riddle's Court, Edinburgh


Drawing Title:
 EXISTING
 First Floor Plan

Drawing Status:
 PRELIMINARY
 DRAFT

Drawing No.:

Scale: Date: Drawn: Reviewed:
 1:50@A1 Aug 2008 CH/MK
 1:100@A3

Revisions:
 Rev - - - - -

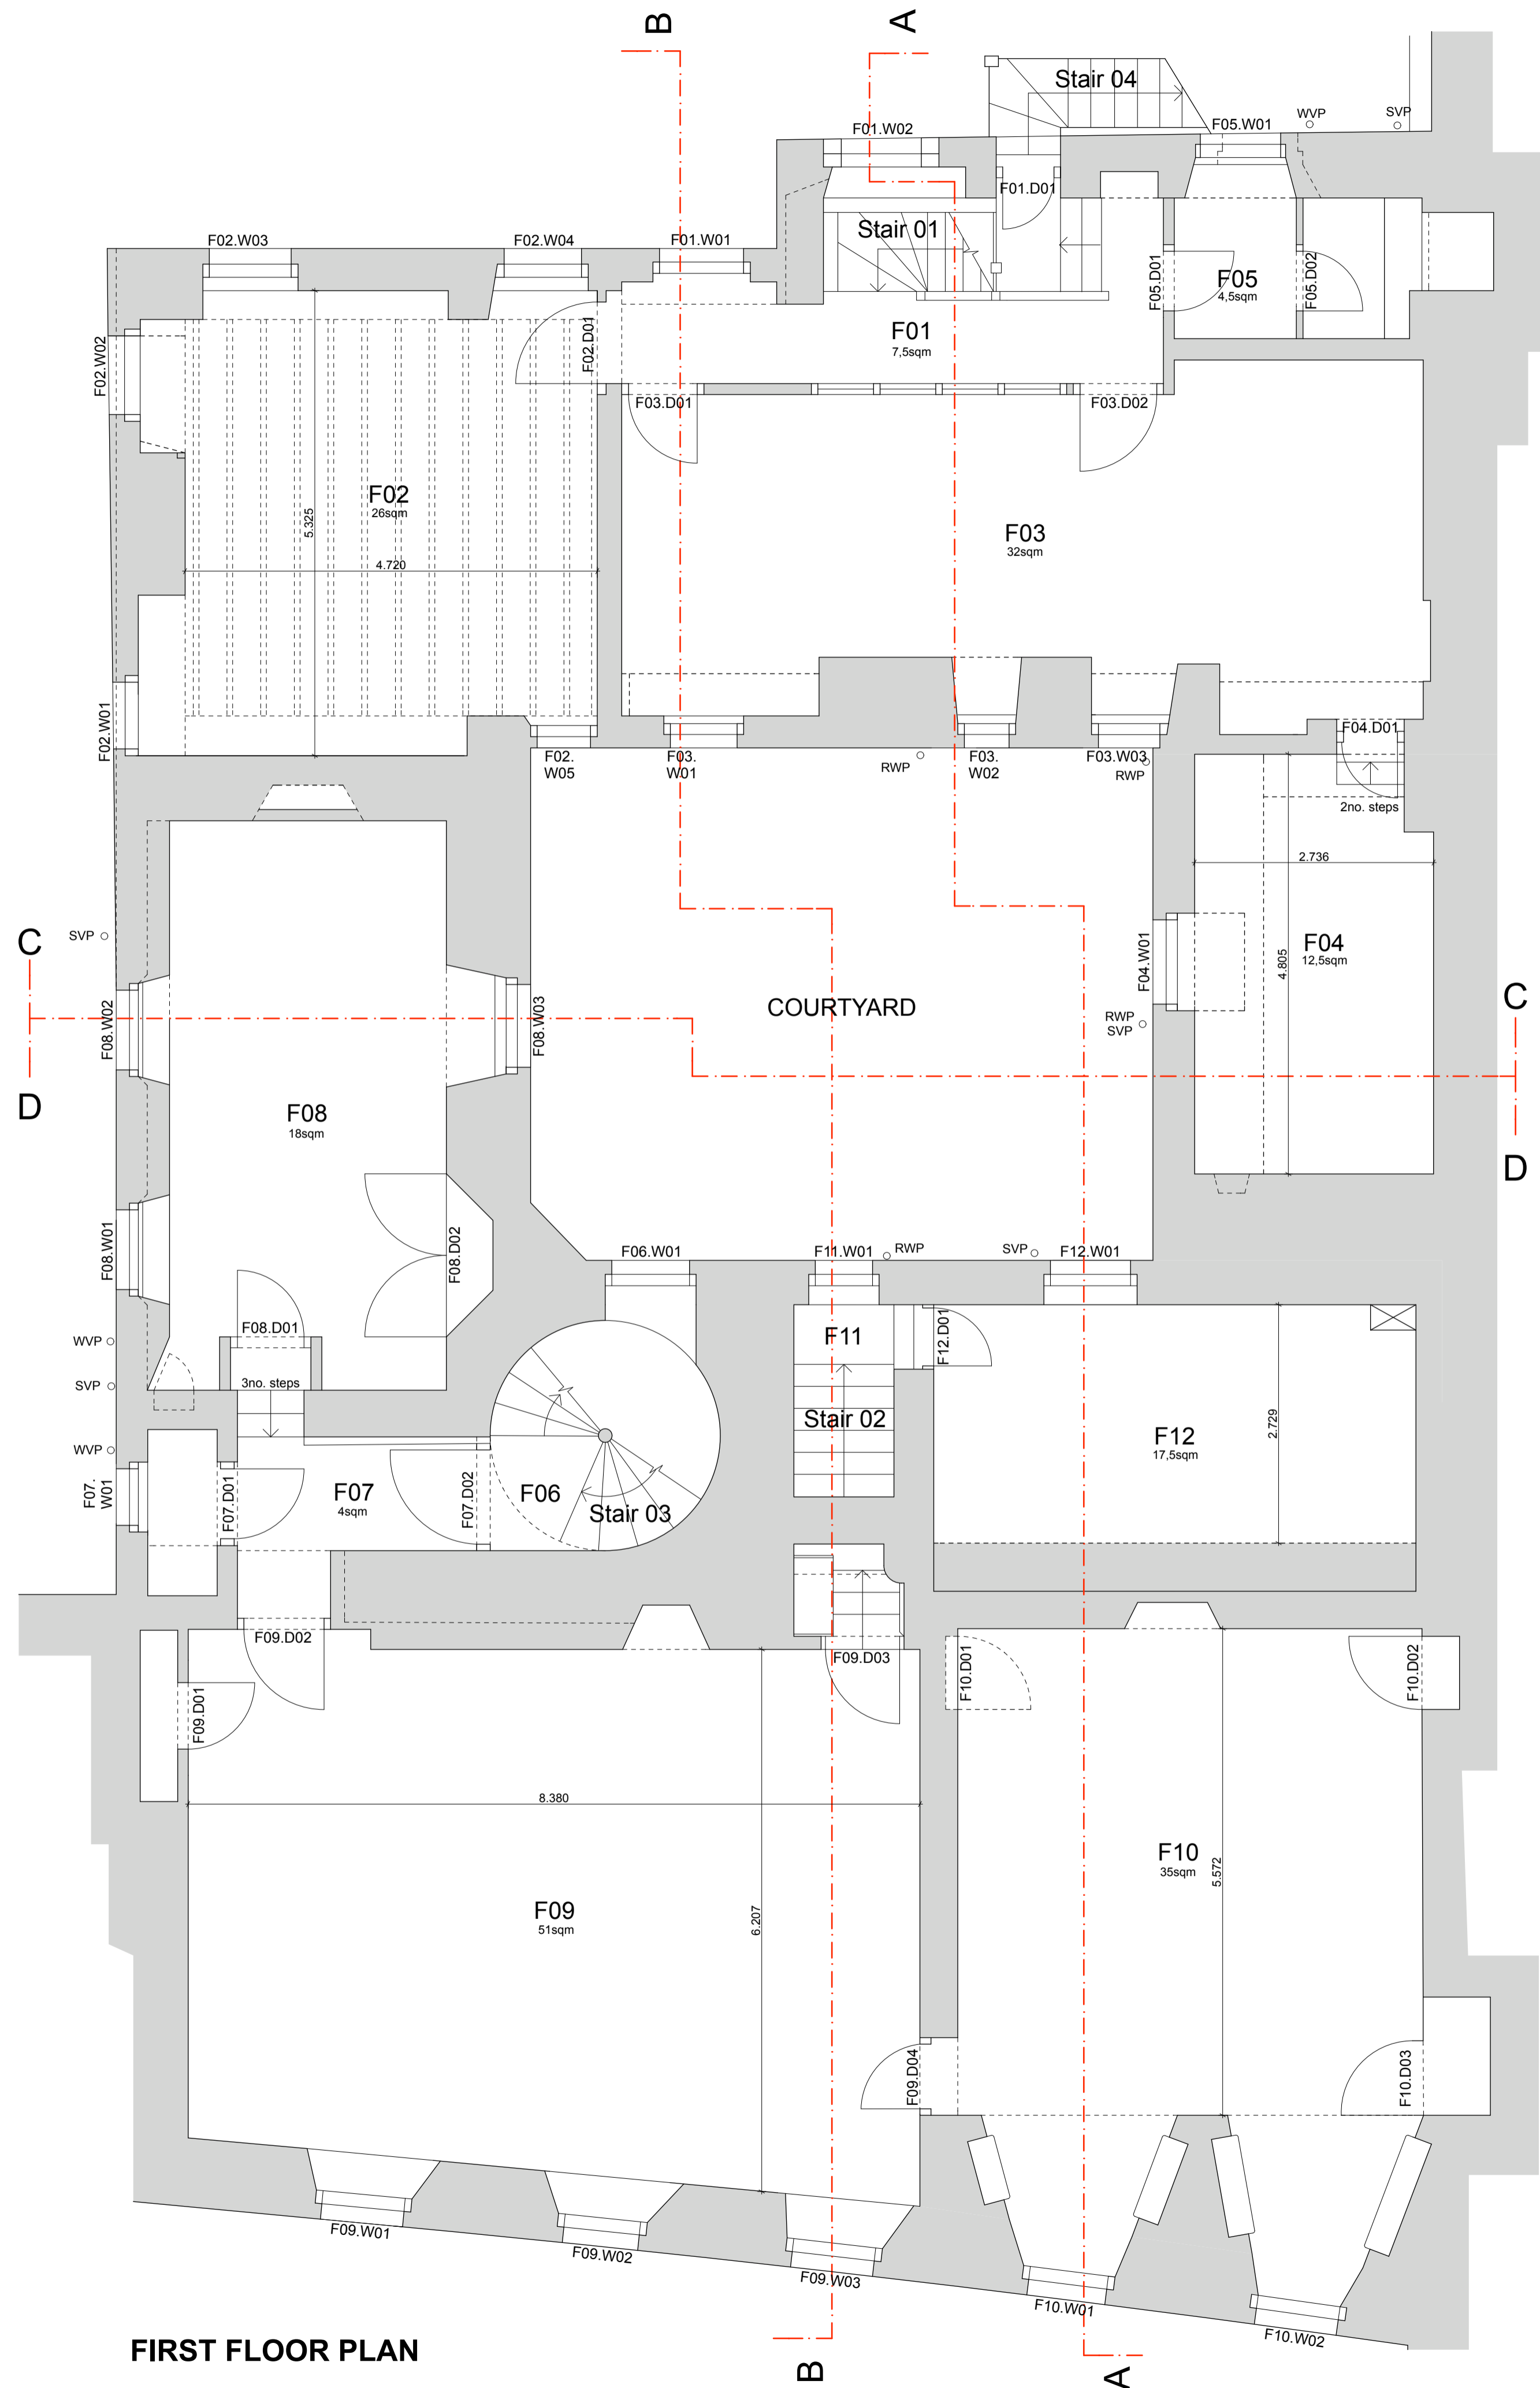

FIRST FLOOR PLAN