

Job Title:  
**0825**  
Riddle's Court, Edinburgh

Drawing Title:  
EXISTING  
North and South Elevations

Drawing Status:  
PRELIMINARY  
DRAFT


Drawing No.:

Scale: Date: Drawn: Reviewed:  
1:50@A1 Aug 2008 MK  
1:100@A3

Revisions:  
Rev - - - - -  
-



**NORTH ELEVATION**

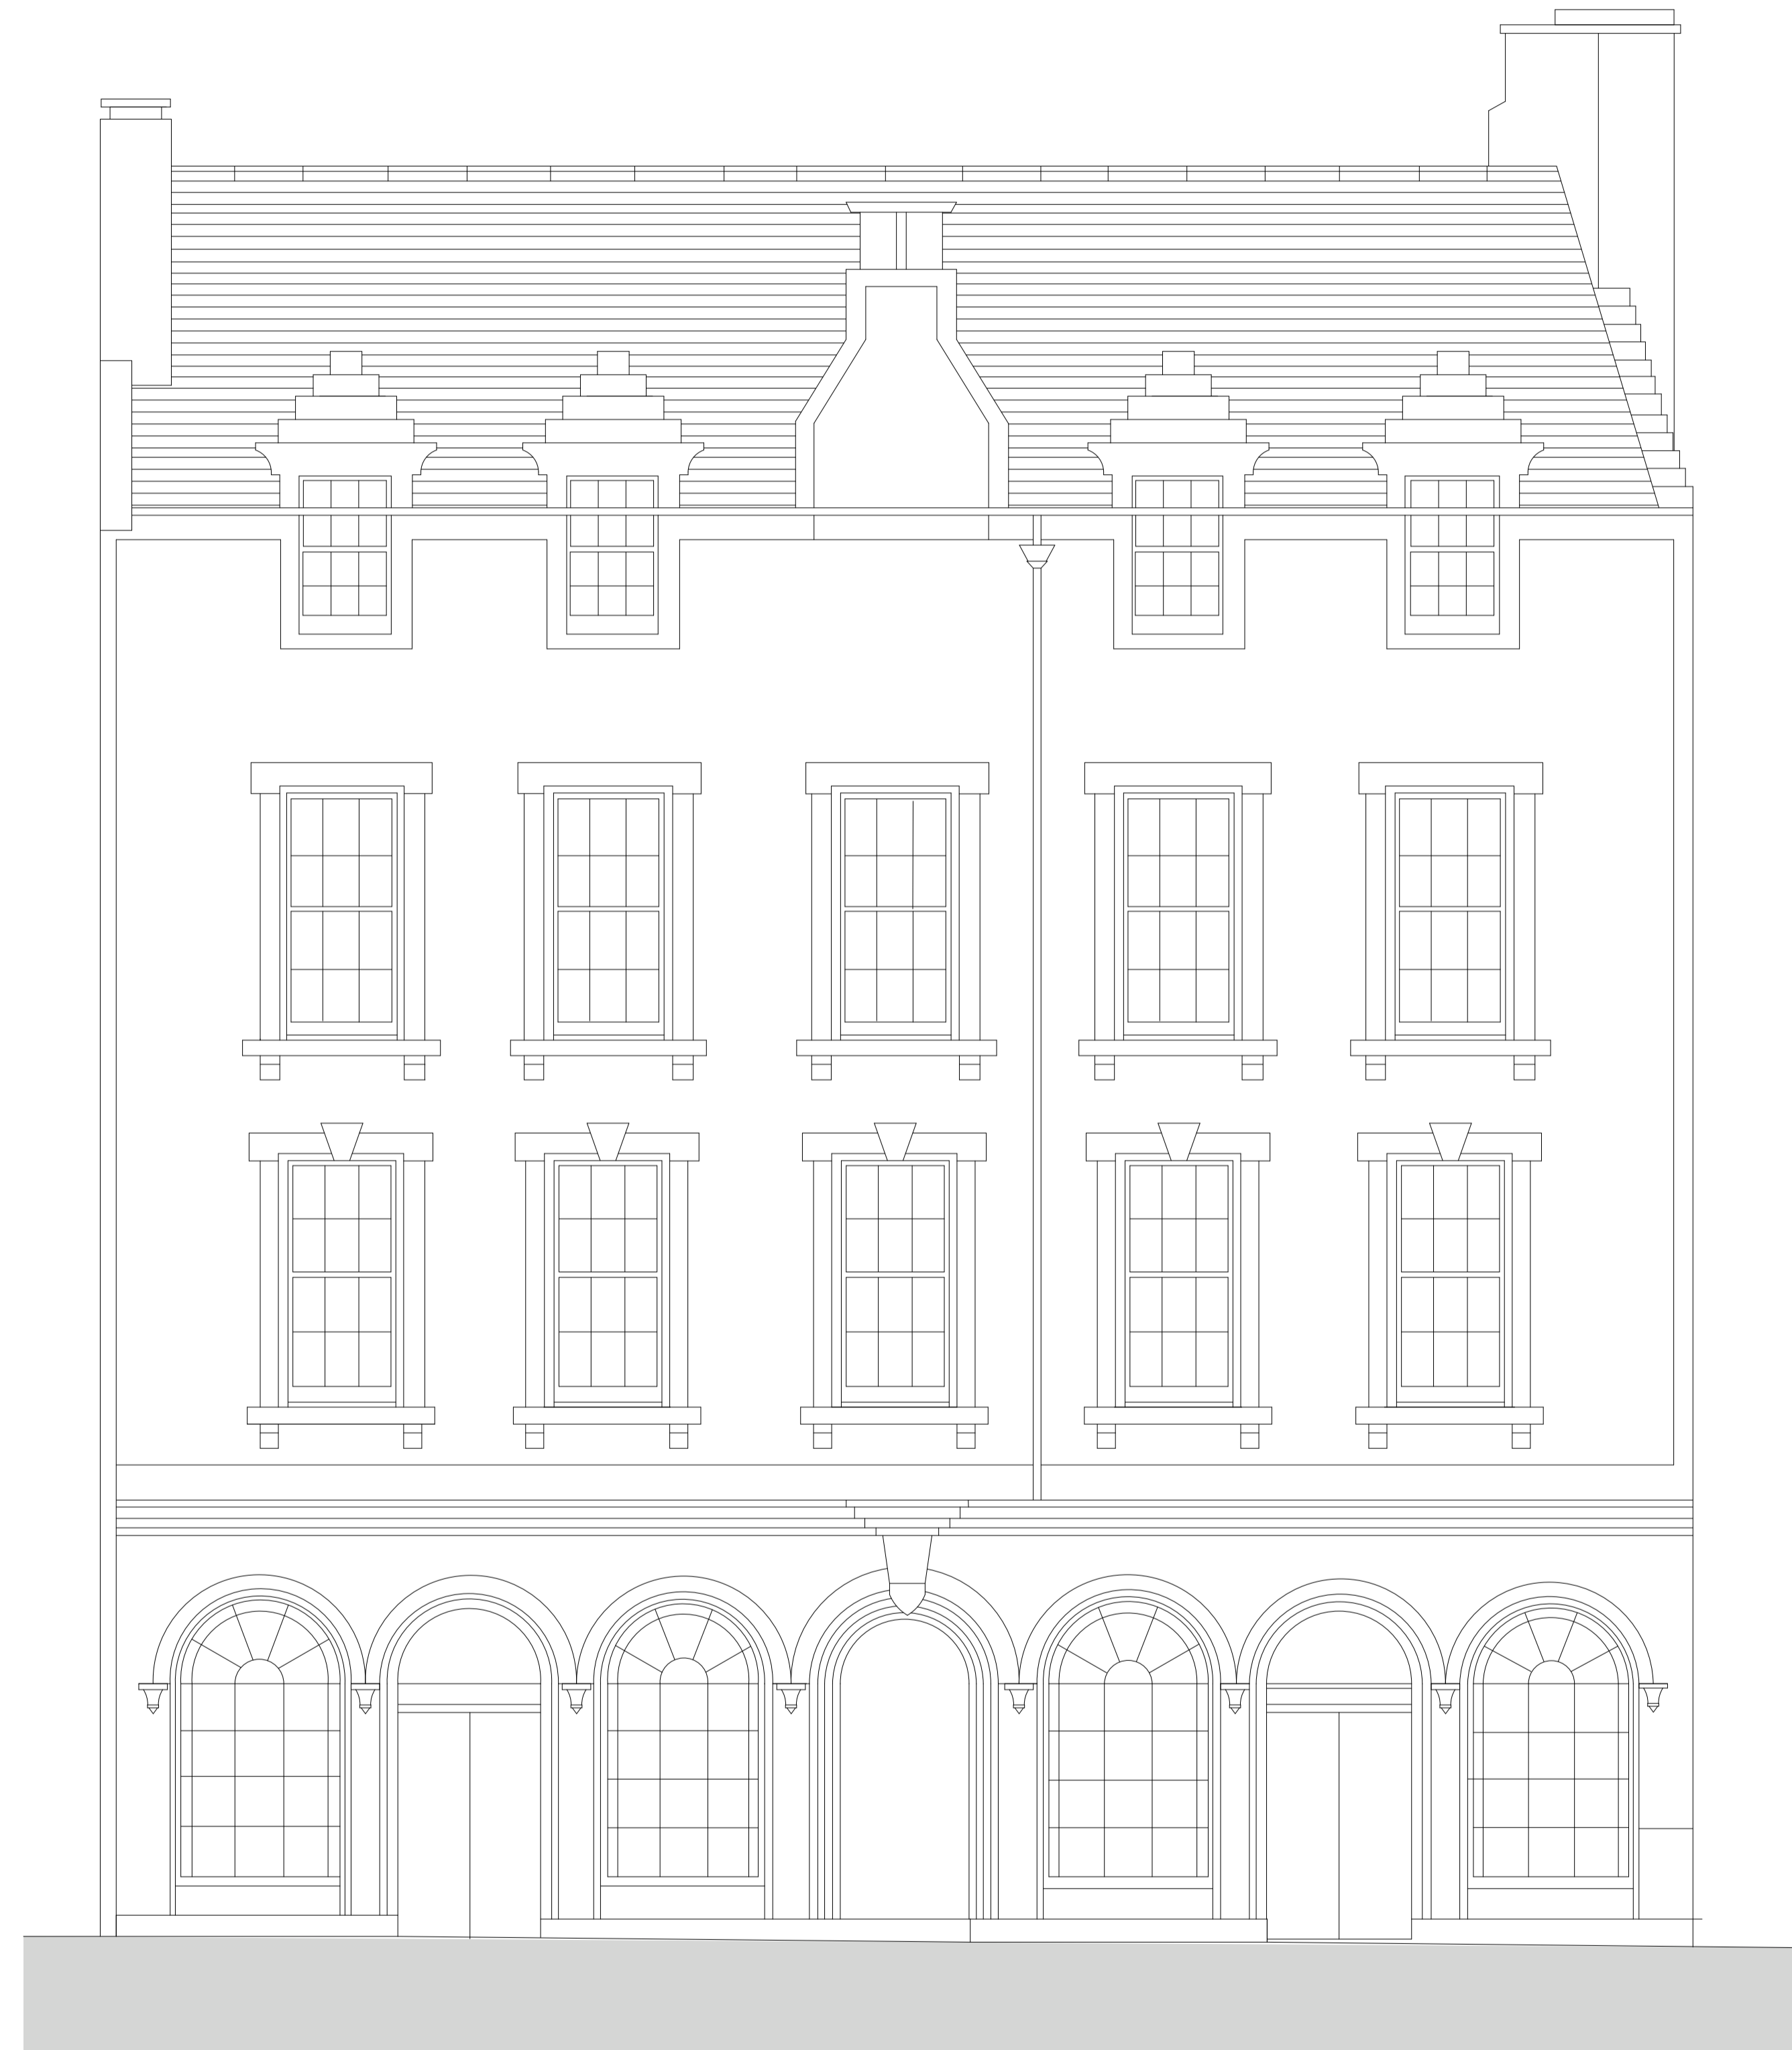

**SOUTH ELEVATION**