

GREENLAW TOWN HALL, BERWICKSHIRE

PROPOSED OFFICES AND COMMUNITY HALL.

General notes:
This drawing is copyright, reserved and remains the property of Adam Dudley Architects Ltd.

All levels and dimensions are to be checked on site by the contractor prior to fabrication, and any discrepancies must be reported immediately to Adam Dudley Architects.

All dimensions are to be read off this drawing and NOT scaled.

All work to be executed in strict accordance with the by-laws and regulations of the local authorities.

All work to conform to applicable codes of the British Standards.


All drawings are to be read in conjunction with all other documents issued by Adam Dudley Architects and/or other professional consultants.

Always contact the architect for clarification if there is any doubt over the content of the drawing.

Notes:

status:

TENDER

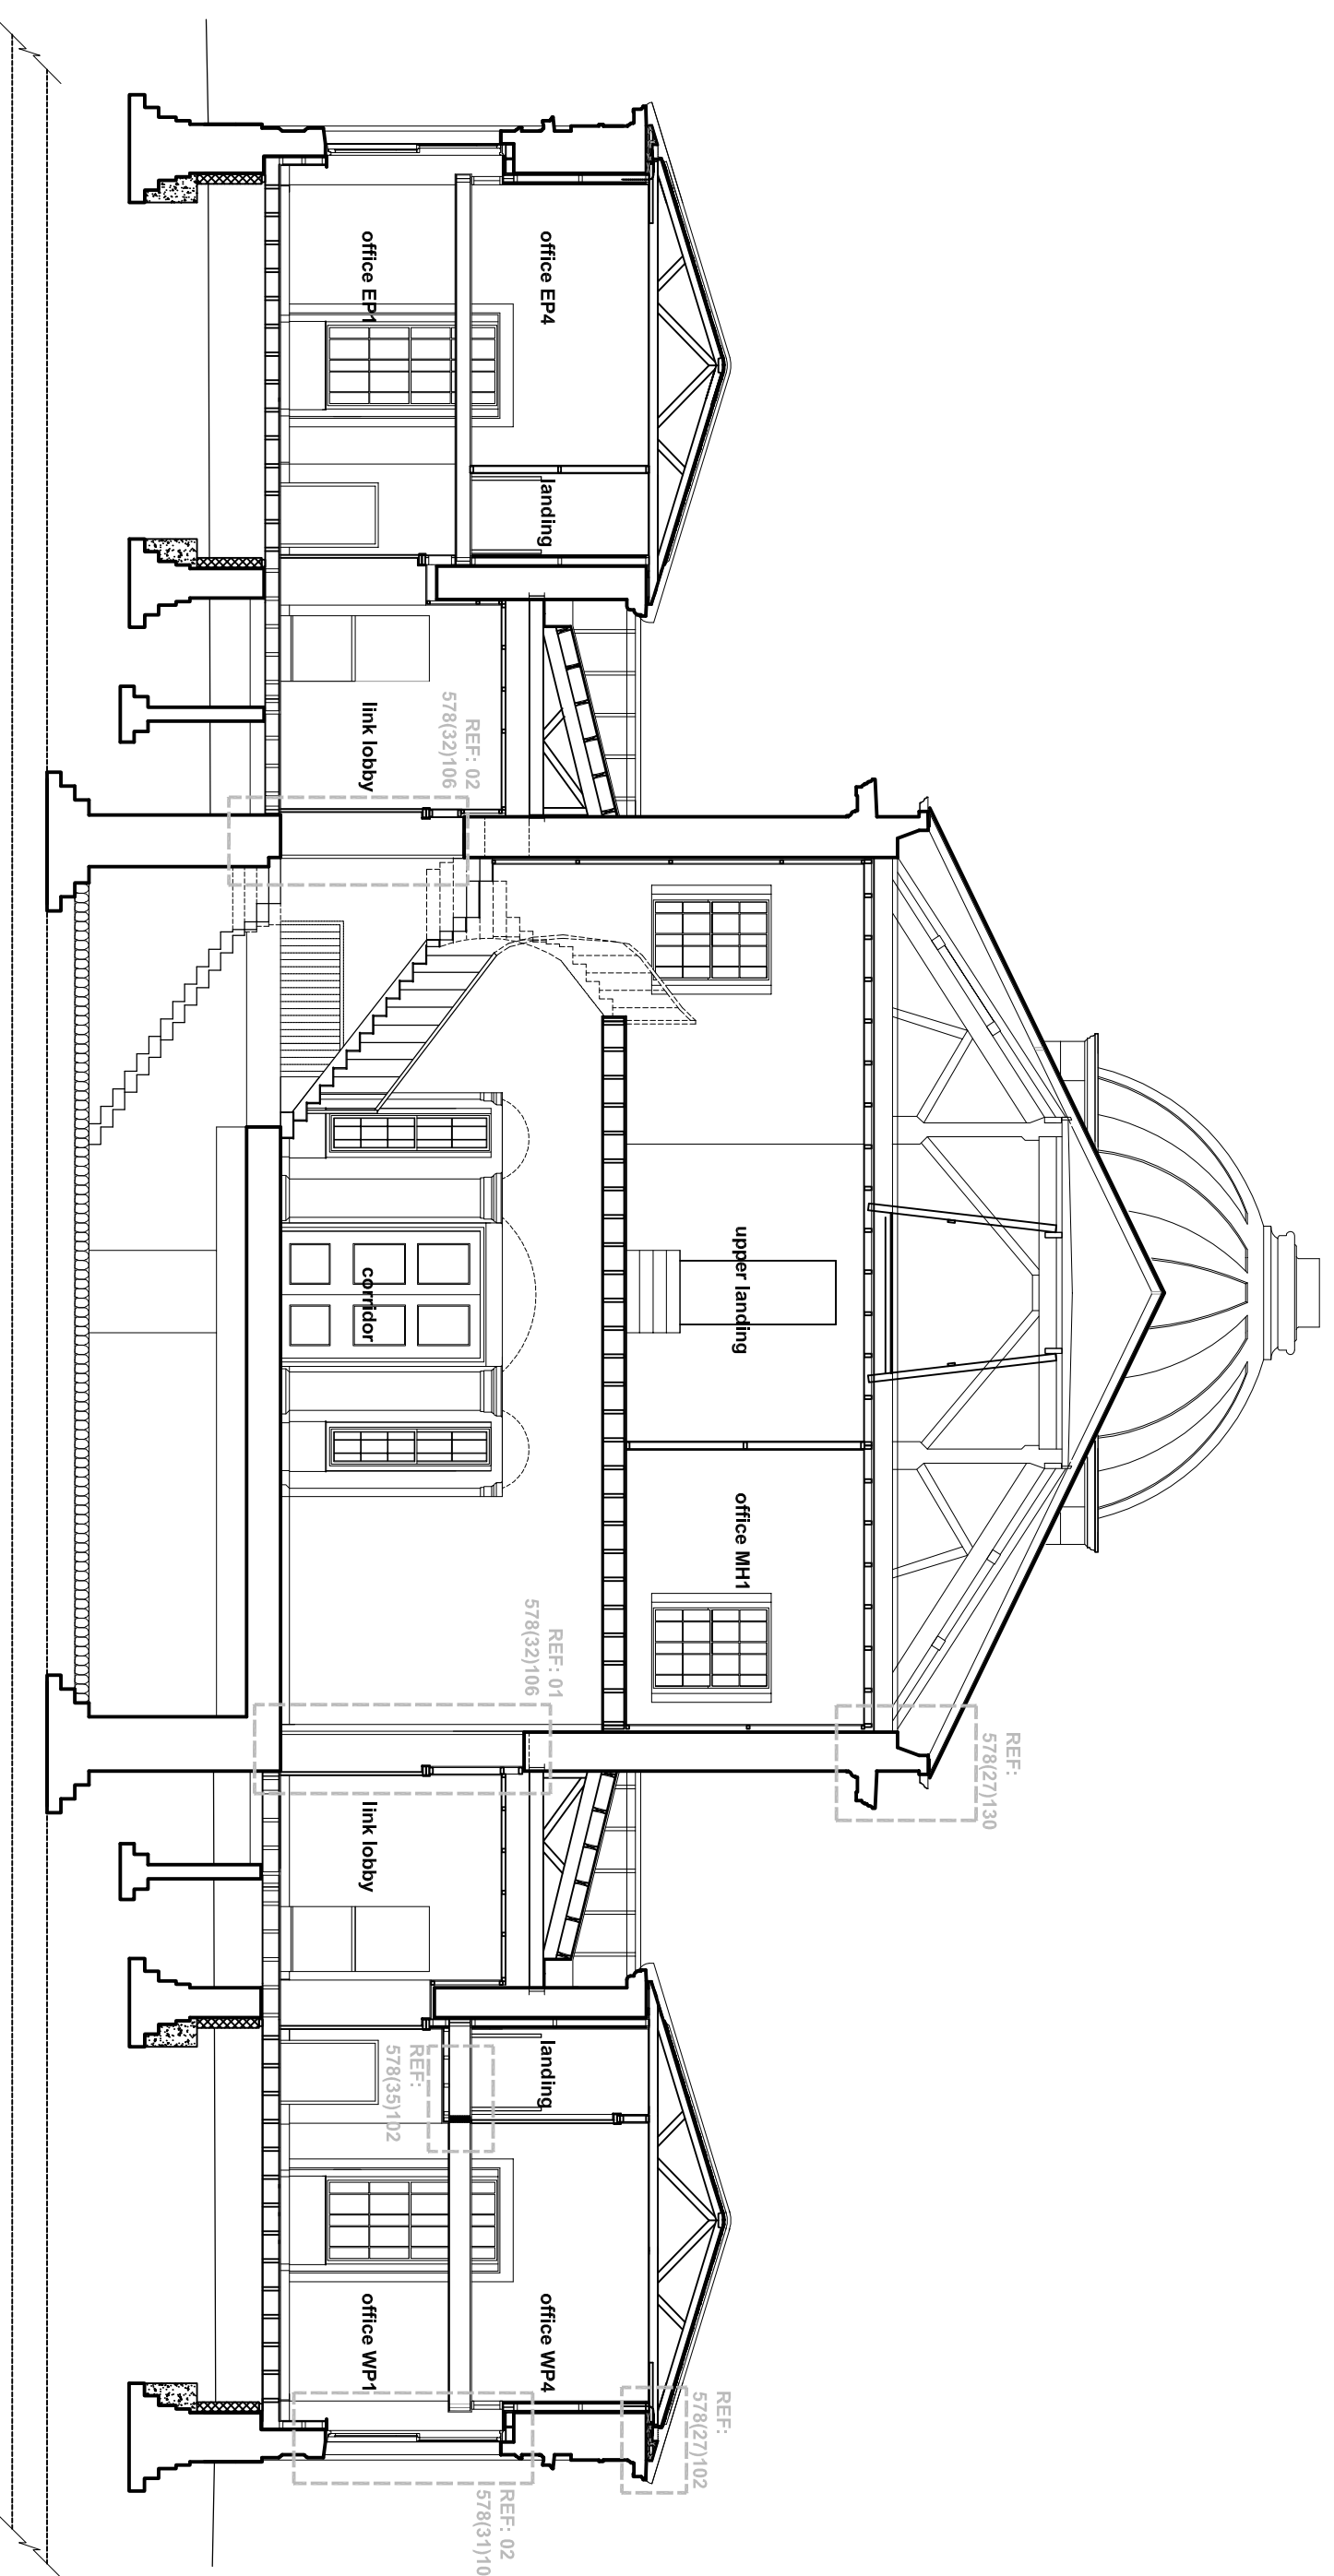

notes:

This drawing is copyright, reserved and remains the property of Adam Dudley Architects Ltd.

All levels and dimensions are to be checked on site by the contractor prior to fabrication, and any discrepancies must be reported immediately to Adam Dudley Architects.

All dimensions are to be read off this drawing and NOT scaled.

All work to be executed in strict accordance with the by-laws and regulations of the local authorities.

All work to conform to applicable codes of the British Standards.

All drawings are to be read in conjunction with all other documents issued by Adam Dudley Architects and/or other professional consultants.

Always contact the architect for clarification if there is any doubt over the content of the drawing.

Notes:

status:

TENDER

rev	initials	date	amendment
-	-	-	-

client: Scottish Historic Buildings Trust

project: Greenlaw Town Hall
Greenlaw

drawing: Section E-E

date: Mar 2009 scale: 1:100 @ A2

drawn: Amcd/KR checked: AD

drawing: 578 (00) 304 revision: -

DETAIL NO.:
01: Section E-E

51
ADAM DUDLEY ARCHITECTS
Warriston Crescent Edinburgh EH3 5LA
T: 0131 557 4595 F: 0131 557 5469
E: mail@adamdudleyarchitects.com
W: adamdudleyarchitects.com