


GREENLAW TOWN HALL, BERWICKSHIRE

EXISTING ARRANGEMENT

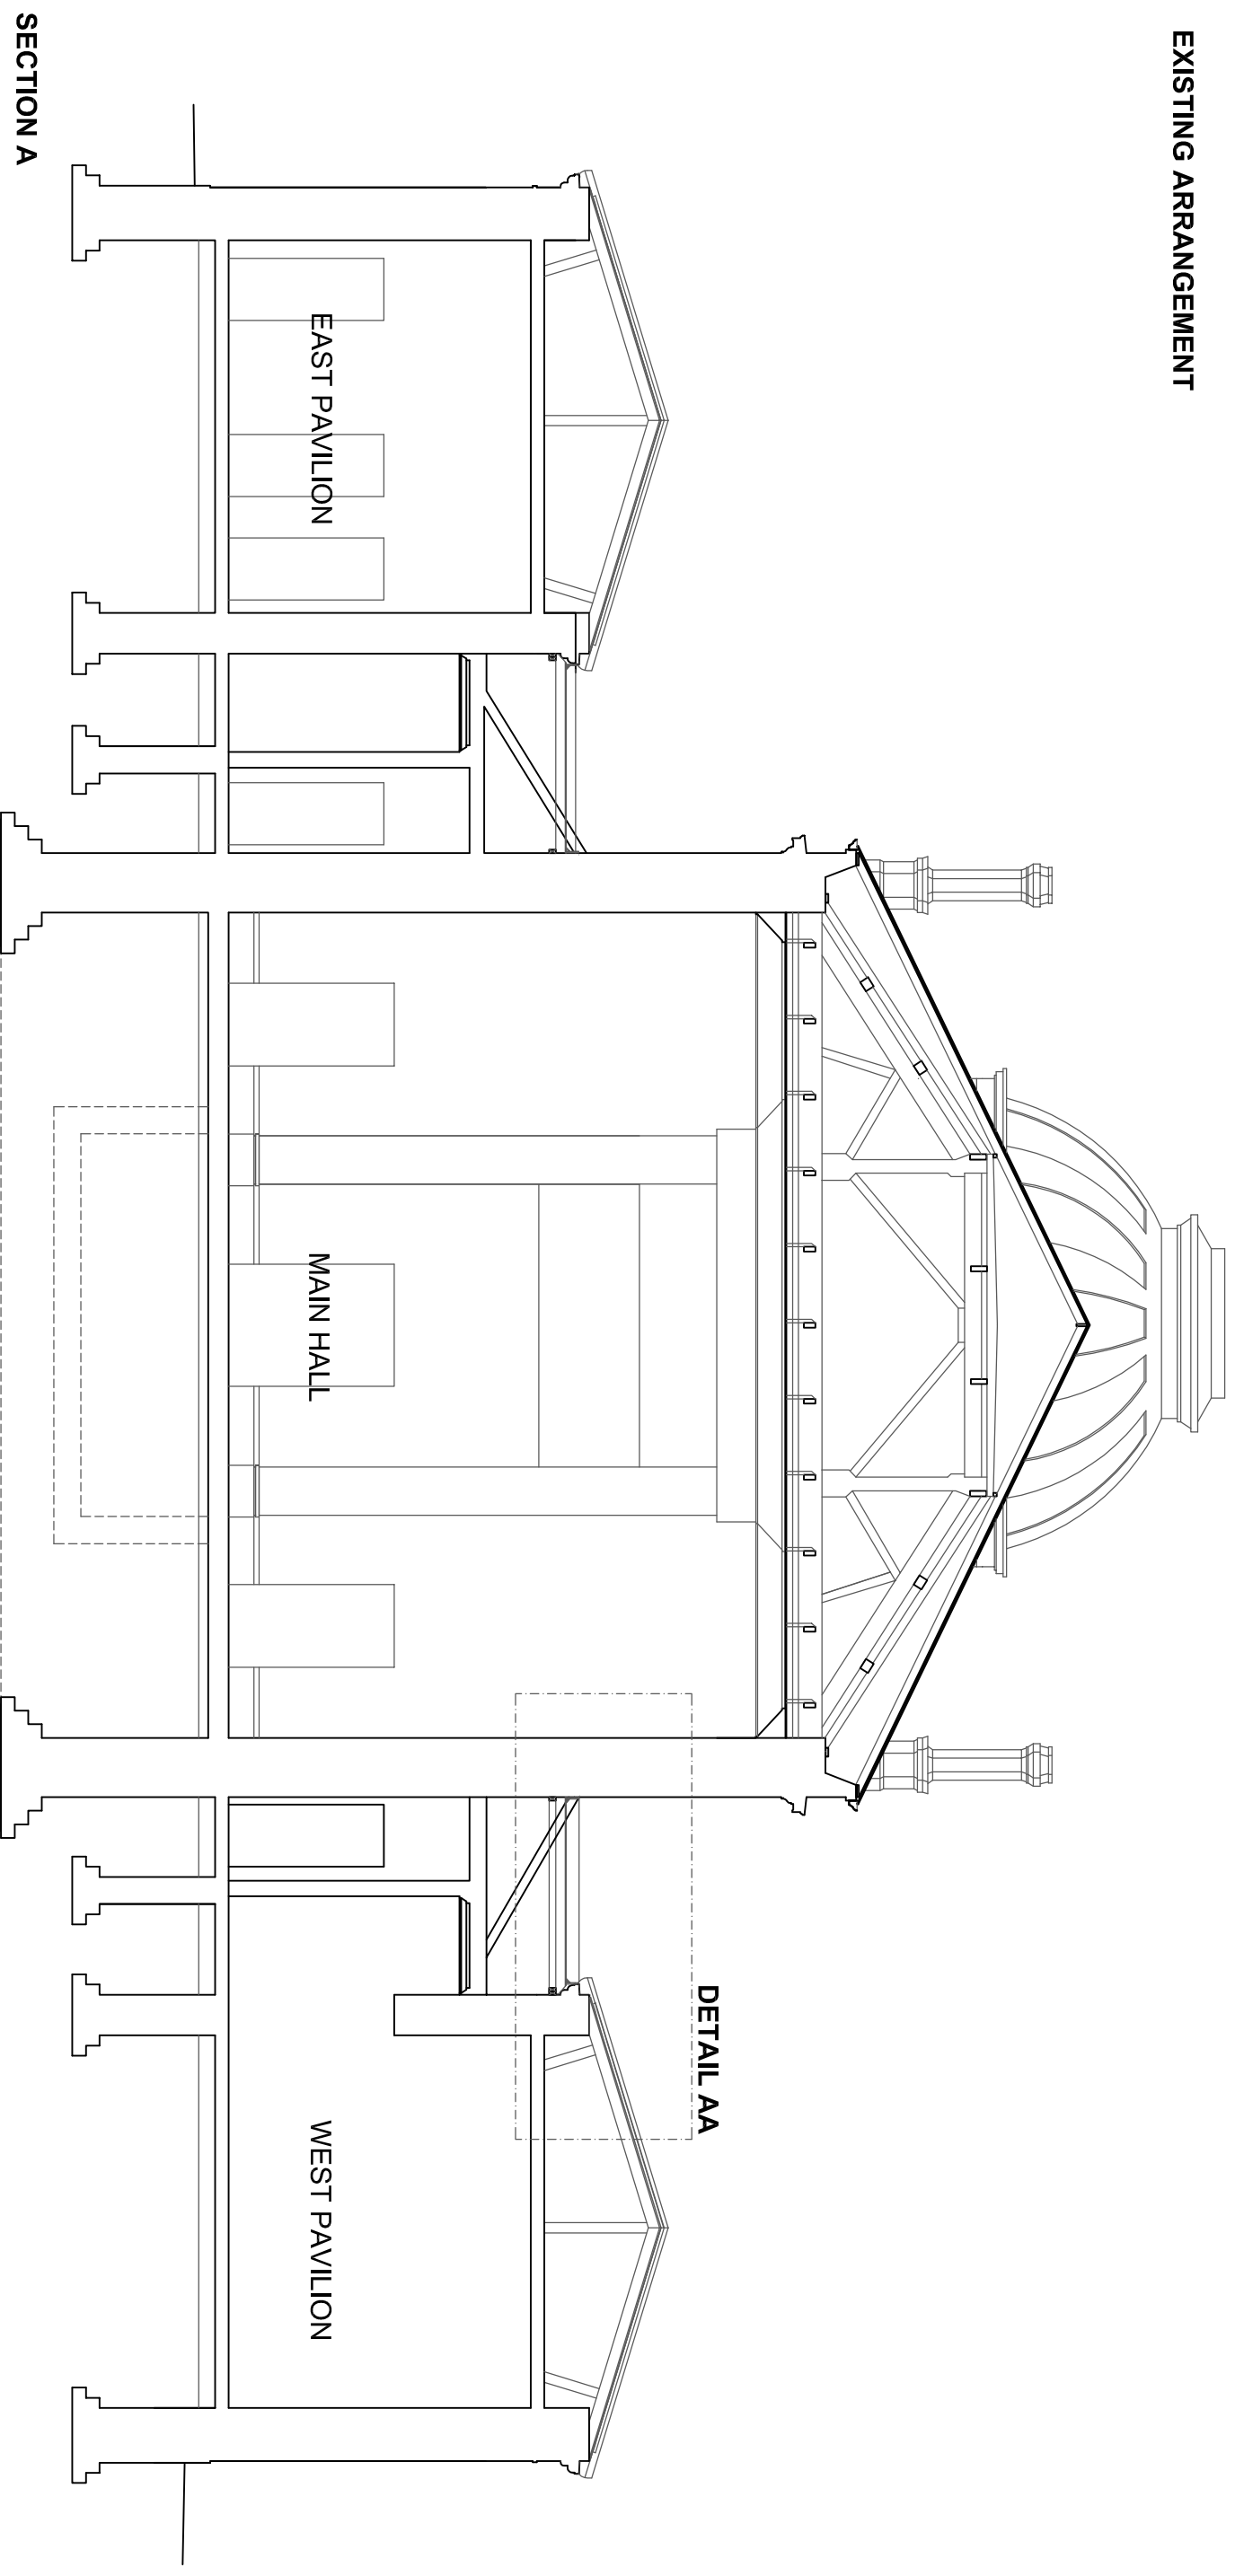

WARRISTON CRESCENT
EDINBURGH EH3 5LA
TEL 0131 - 557 4595

ADAM DUDLEY ARCHITECTS

CLIENT • Greenlaw Town Hall Trust
PROJECT • Greenlaw Town Hall
DRAWING • Sections
DWG NO • HM140/07
SCALE • 1:100, 1:20
DATE • March 2007