


CONSENTS REQUIREMENTS
All proposed alterations are subject to discussion and acceptance by the statutory authorities (Planning Permission, Listed Building Consent, and Building Warrant).

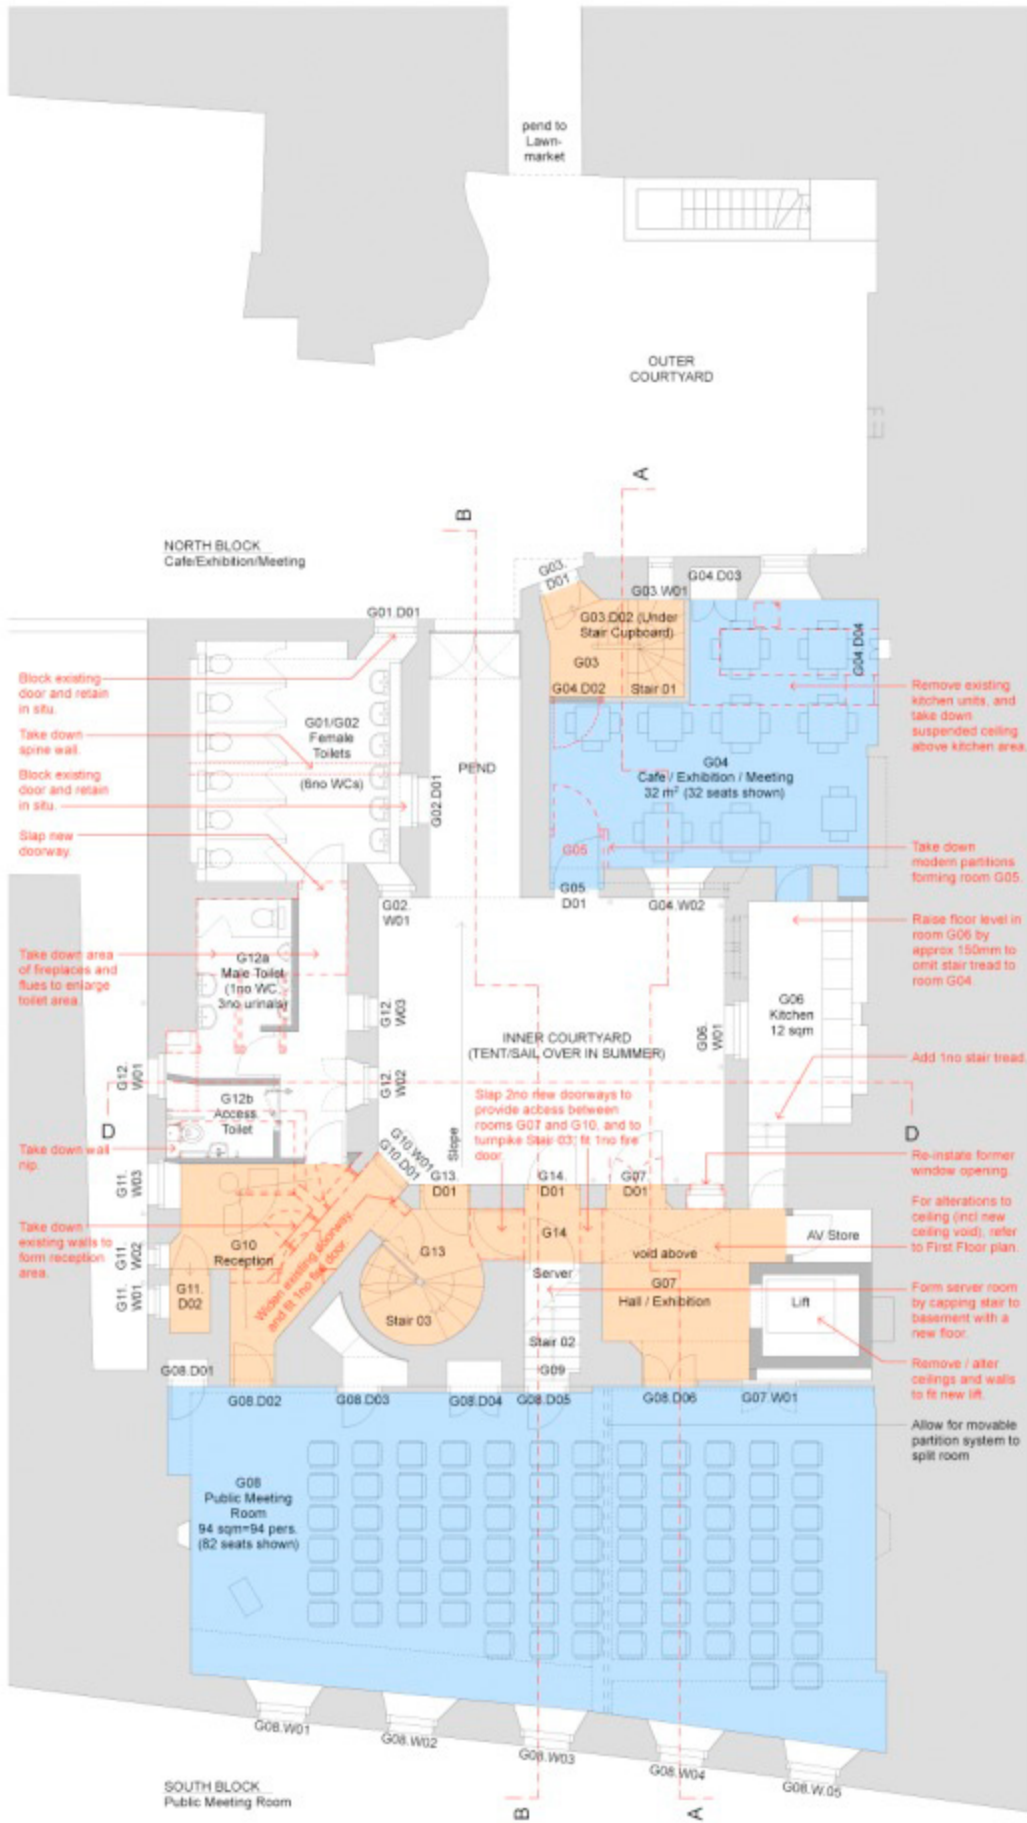

KEY

- Public - 126 sqm
- Circulation - 49 sqm
- Services - 54 sqm

TOTAL - 229 sqm

